


FIESTA ISLAND GENERAL DEVELOPMENT PLAN



ALTERNATIVE #4- DETAILED CROSS SECTIONS


STORM-WATER RUNOFF CONCEPT

Bio-swale and Vertical Infiltration Trench

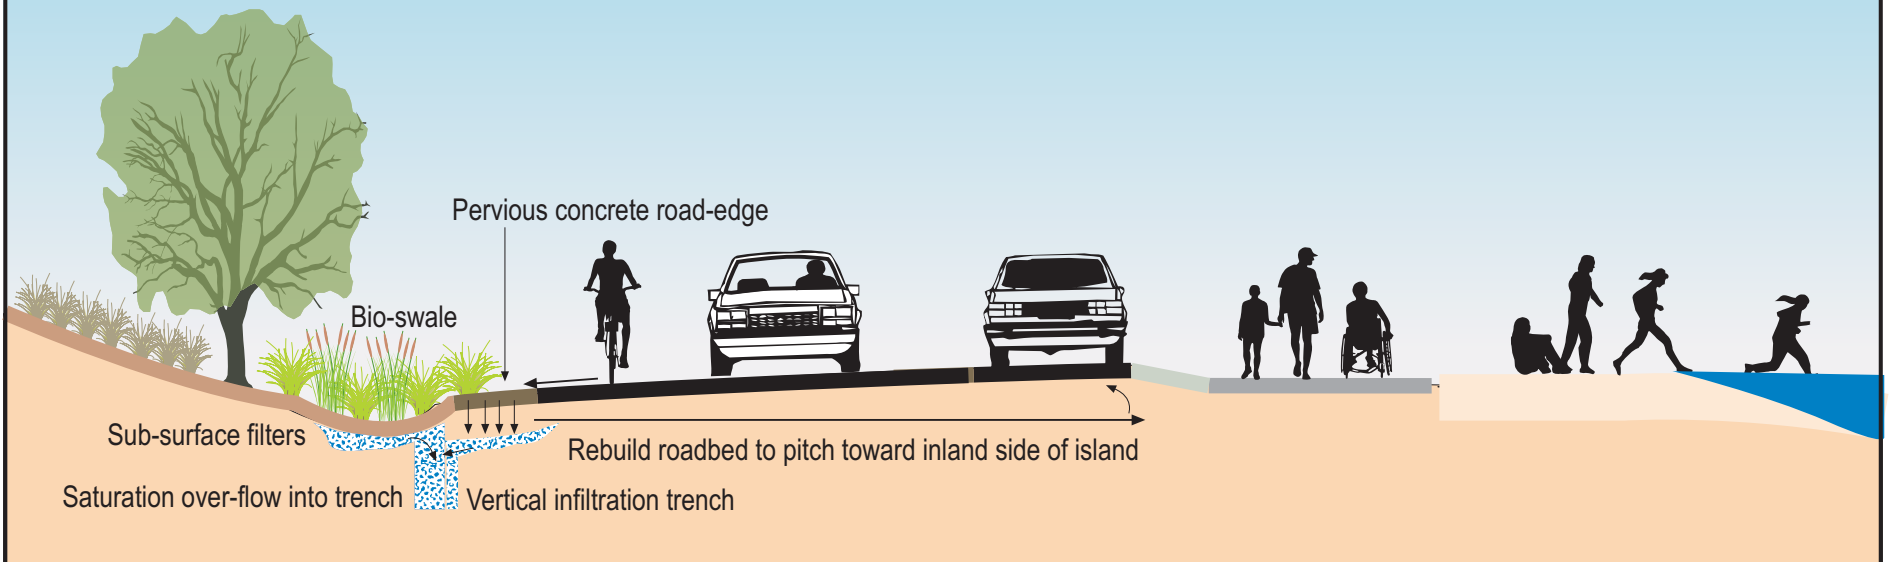

NORTH-END CAUSEWAY

Land Connected Bridge with Culvert for Connecting Water Bodies (Minor Flow)

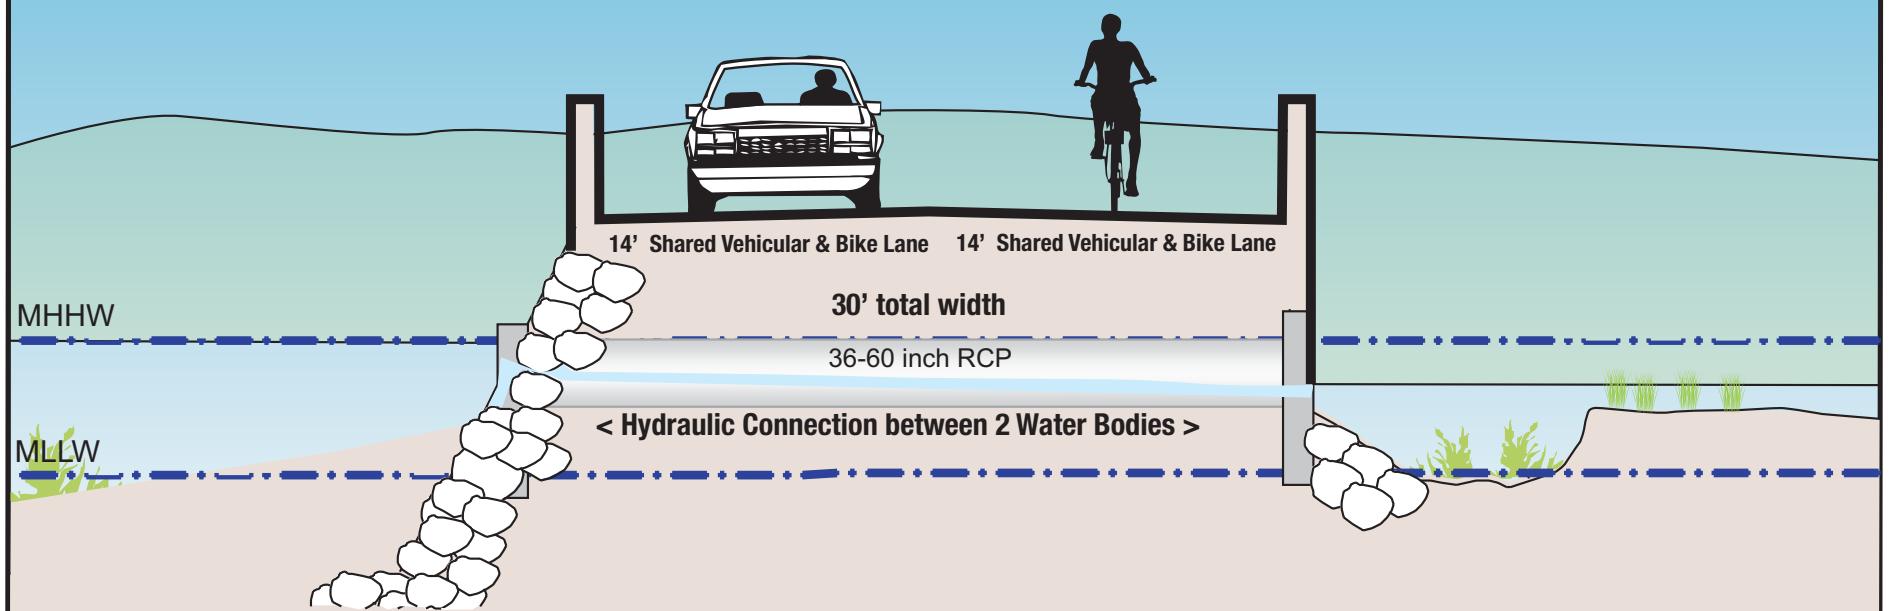

MAIN ENTRY- CAUSEWAY WITH FLAPPER GATE

LIMITED HYDROLOGIC CIRCULATION CONNECTION BETWEEN ENCHANTED COVE AND SOUTH PACIFIC PASSAGE

Emergency Vehicles Utilize Center or Road with Cars Pulling Over into the Multi-use Lane

